



11/06/2019 08:10:19




Landgate
Western Australian Land Information Authority

DEPOSITED PLAN
52095
ORIGINAL

SCALE: 1:750
AT AS SIZE
SURVEYOR'S CERTIFICATE - REG. 54
Licensed Surveyor
Date: 11/06/2019
SHEET 3 OF 6
BOOK 1 OF 2

SURVEY SHEET AUDITED
DATE: 14/6/07
DOCKET: 017682-005 02

FOR HEADING SEE SHEET 1
FOR INTERESTS & NOTIFICATIONS SEE SHEET 1

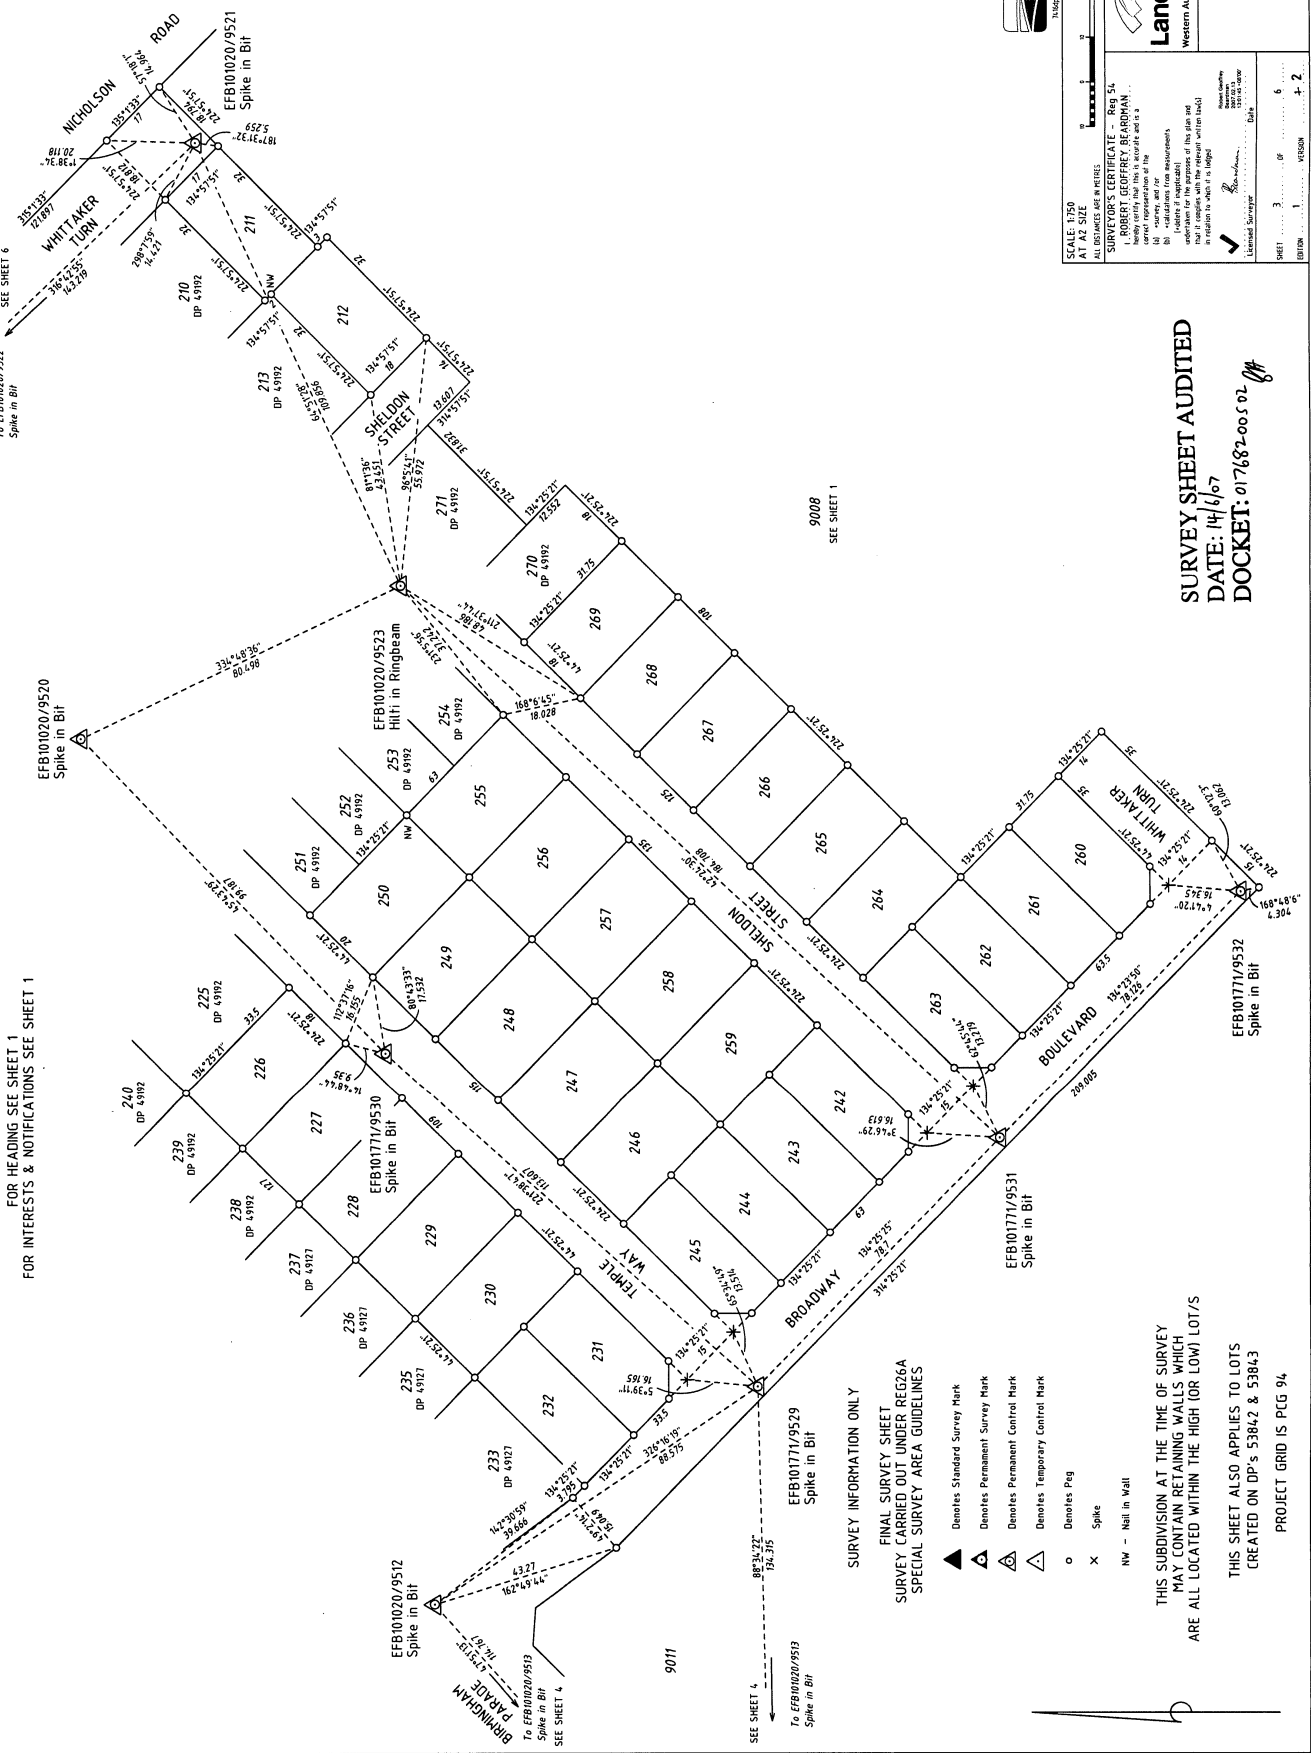


SURVEY INFORMATION ONLY
FINAL SURVEY SHEET
SURVEY CARRIED OUT UNDER REG26A
SPECIAL SURVEY AREA GUIDELINES

- ▲ Denotes Standard Survey Mark
- △ Denotes Permanent Survey Mark
- ◻ Denotes Permanent Control Mark
- ◻ Denotes Temporary Control Mark
- Denotes Peg
- X Spike
- NW - Nail in Wall

THIS SUBDIVISION AT THE TIME OF SURVEY
MAY CONTAIN RETAINING WALLS WHICH
ARE ALL LOCATED WITHIN THE HIGH (OR LOW) LOT/5

THIS SHEET ALSO APPLIES TO LOTS
CREATED ON DP's 53842 & 53843
PROJECT GRID IS PLG 94

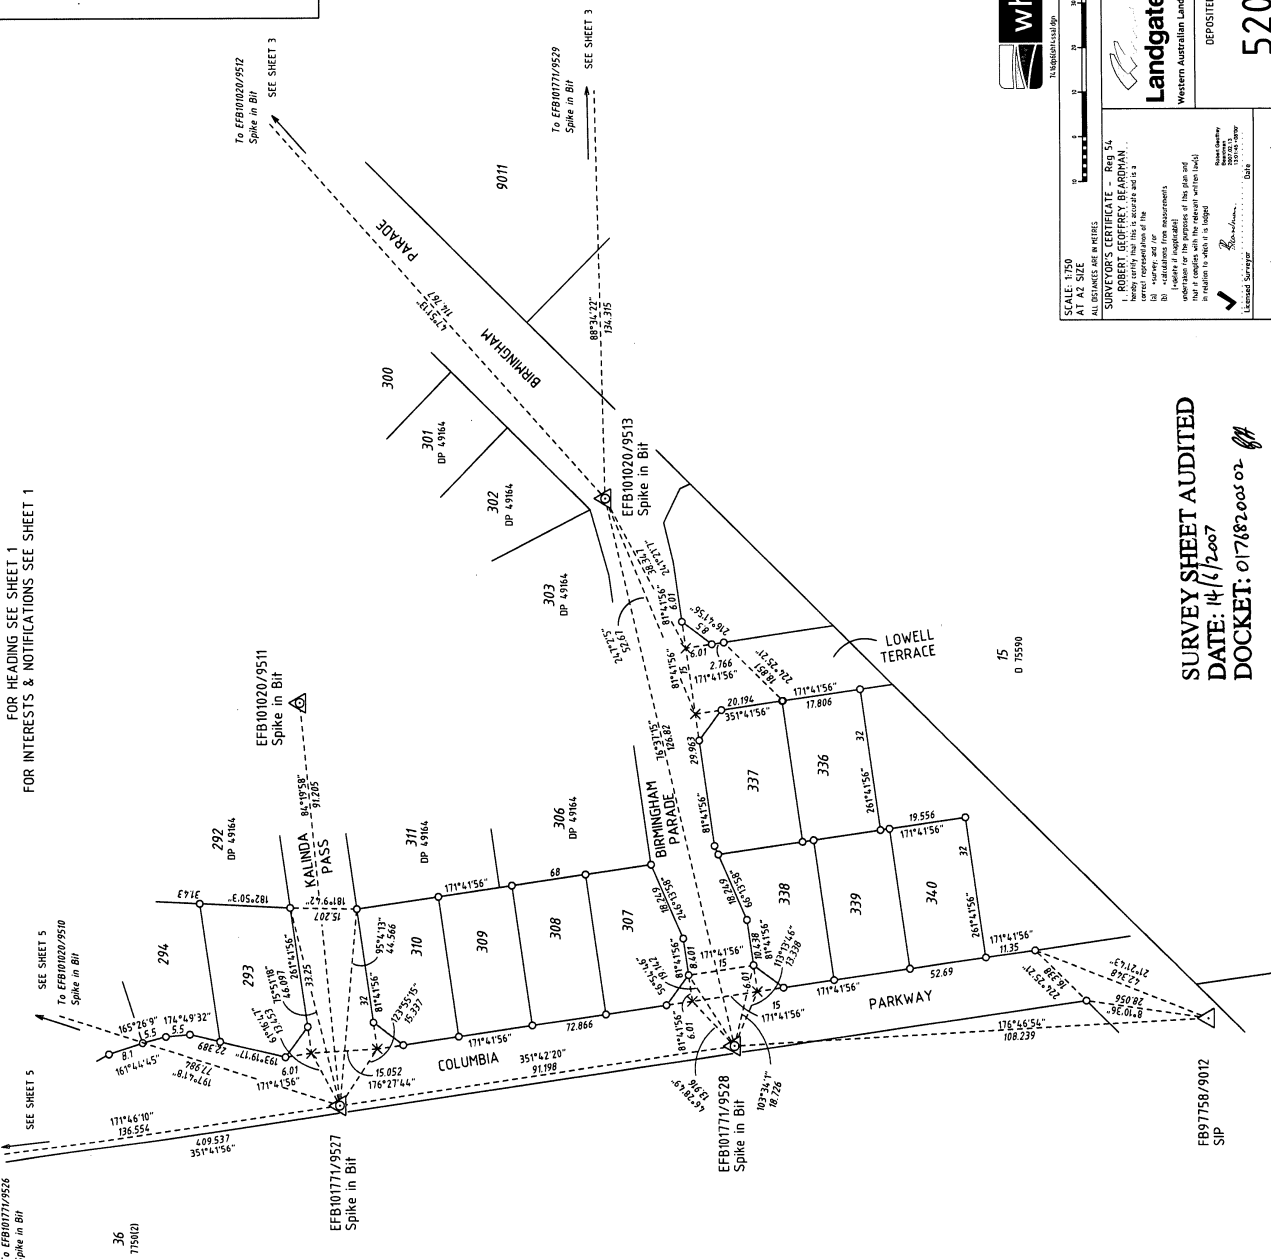

FOR HEADING SEE SHEET 1
FOR INTERESTS & NOTIFICATIONS SEE SHEET 1

To EFB10171/9526
Spike in Bit

SEE SHEET 5
To EFB101020/9510
Spike in Bit

SEE SHEET 5
To EFB101020/9511
Spike in Bit

To EFB10171/9529
Spike in Bit

To EFB10171/9529
Spike in Bit

To EFB101020/9512
Spike in Bit

36

SURVEY INFORMATION ONLY

FINAL SURVEY SHEET
SURVEY CARRIED OUT UNDER REG26A
SPECIAL SURVEY AREA GUIDELINES

- ▲ Denotes Standard Survey Mark
- △ Denotes Permanent Survey Mark
- △ Denotes Permanent Control Mark
- △ Denotes Temporary Control Mark
- Denotes Peg
- X Spike
- NW - Nail in Wall

THIS SUBDIVISION AT THE TIME OF SURVEY
MAY CONTAIN RETAINING WALLS WHICH
ARE ALL LOCATED WITHIN THE HIGH (OR LOW) LOT/S

THIS SHEET ALSO APPLIES TO LOTS
CREATED ON DP's 53842 & 53843
PROJECT GRID IS P/G 94



SCALE: 1:750
ALL DIMENSIONS ARE IN METRES

whelans
Professional Land Surveyors

Landgate
Western Australian Land Information Authority

DEPOSITED PLAN
52095
ORIGINAL

SURVEYOR'S CERTIFICATE - Reg 5A
I, ROBERT GEOFFREY BEARDMAN,

Licensed Surveyor: _____ Date: _____

EDITION 1 OF 2

SURVEY SHEET AUDITED
DOCKET: 01782005.02



AT A2 SIZE
ALL DISTANCES ARE IN METRES

SURVEYOR'S CERTIFICATE - Reg 5A
I, ROBERT GEOFFREY BEARDMAN...





Western Australian Land Information Authority
DEPOSITED PLAN

52095 ORIGINAL

SHEET 5 OF 6
VISION 2

FOR HEADING SEE SHEET 1
FOR INTERESTS & NOTIFICATIONS SEE SHEET 1

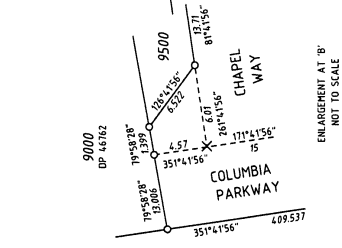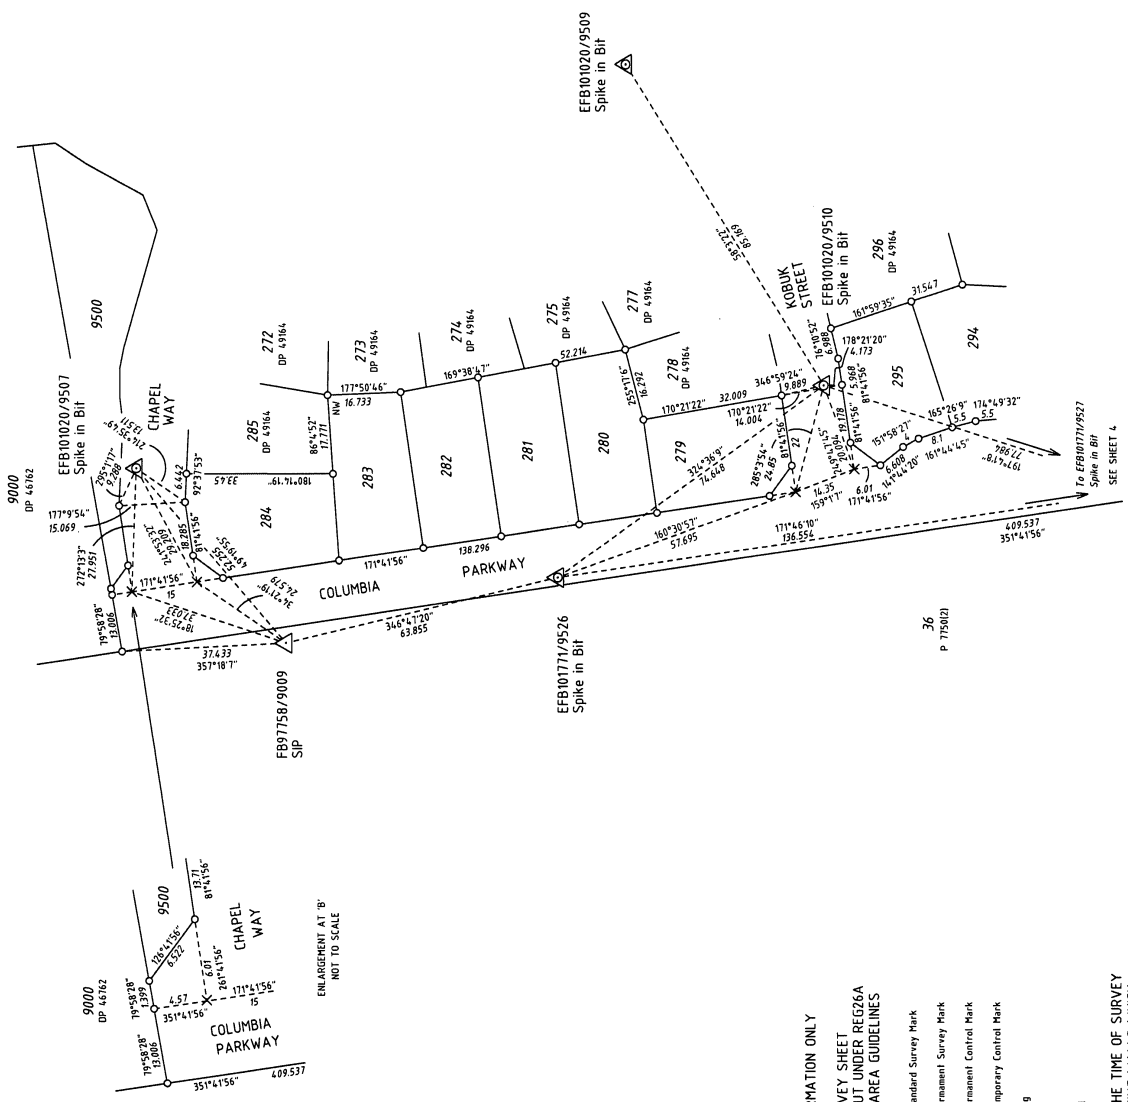

SURVEY INFORMATION ONLY

FINAL SURVEY SHEET
SURVEY CARRIED OUT UNDER REG26A
SPECIAL SURVEY AREA GUIDELINES

- ▲ Denotes Standard Survey Mark
- △ Denotes Permanent Survey Mark
- △ Denotes Permanent Control Mark
- △ Denotes Temporary Control Mark
- Denotes Peg
- X Denotes Spike
- NW - Nail in Wall

THIS SUBDIVISION AT THE TIME OF SURVEY
MAY CONTAIN RETAINING WALLS WHICH
ARE ALL LOCATED WITHIN THE HIGH (OR LOW) LOT/S

THIS SHEET ALSO APPLIES TO LOTS
CREATED ON DP's 53842 & 53843

PROJECT GRID IS PCG 94

SURVEY SHEET AUDITED

DATE: 14/6/07

DOCKET: 017682005.02



